
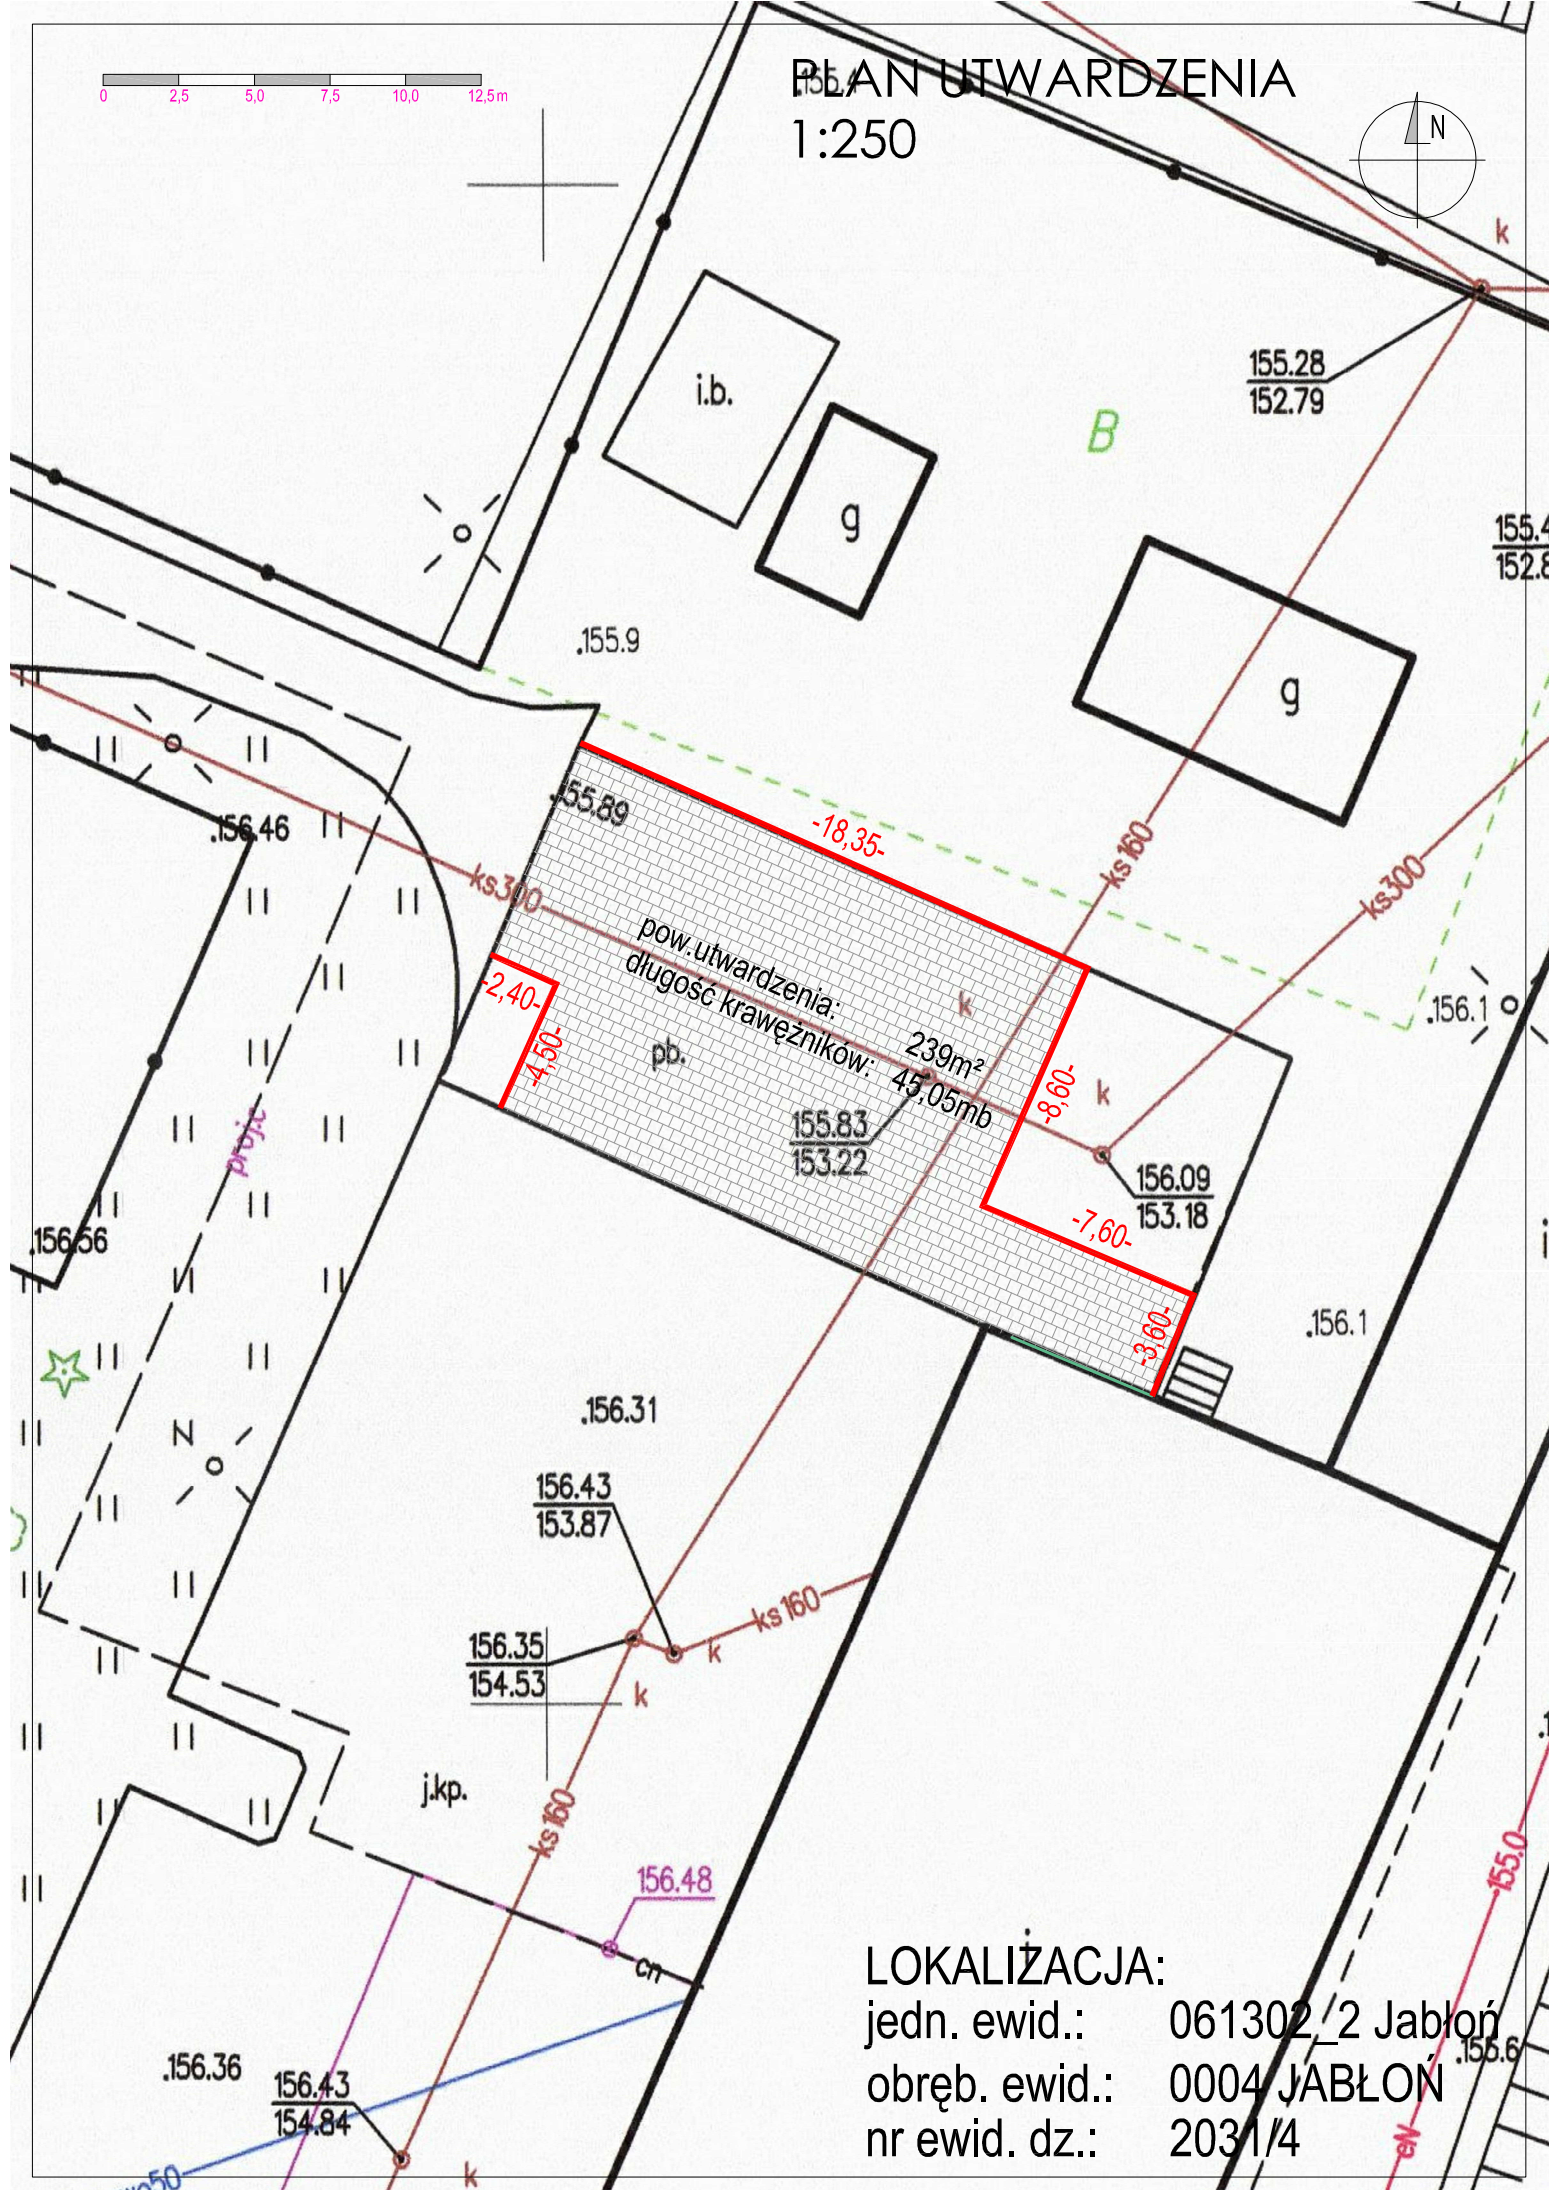


0 2,5 5,0 7,5 10,0 12,5m

PLAN UTWARDZENIA 1:250

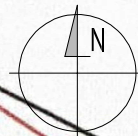

LOKALIZACJA:

jedn. ewid.: 061302_2 Jabłoń

obręb. ewid.: 0004 JABŁOŃ

nr ewid. dz.: 2031/4